



BETH - EL CENTER

MILFORD, CONNECTICUT

PAUL B. BAILEY
• ARCHITECT •



DATE: 05 / 20 / 2024




BETH - EL CENTER

MILFORD, CONNECTICUT

PAUL B. BAILEY
• ARCHITECT •





DATE: 05 / 20 / 2024

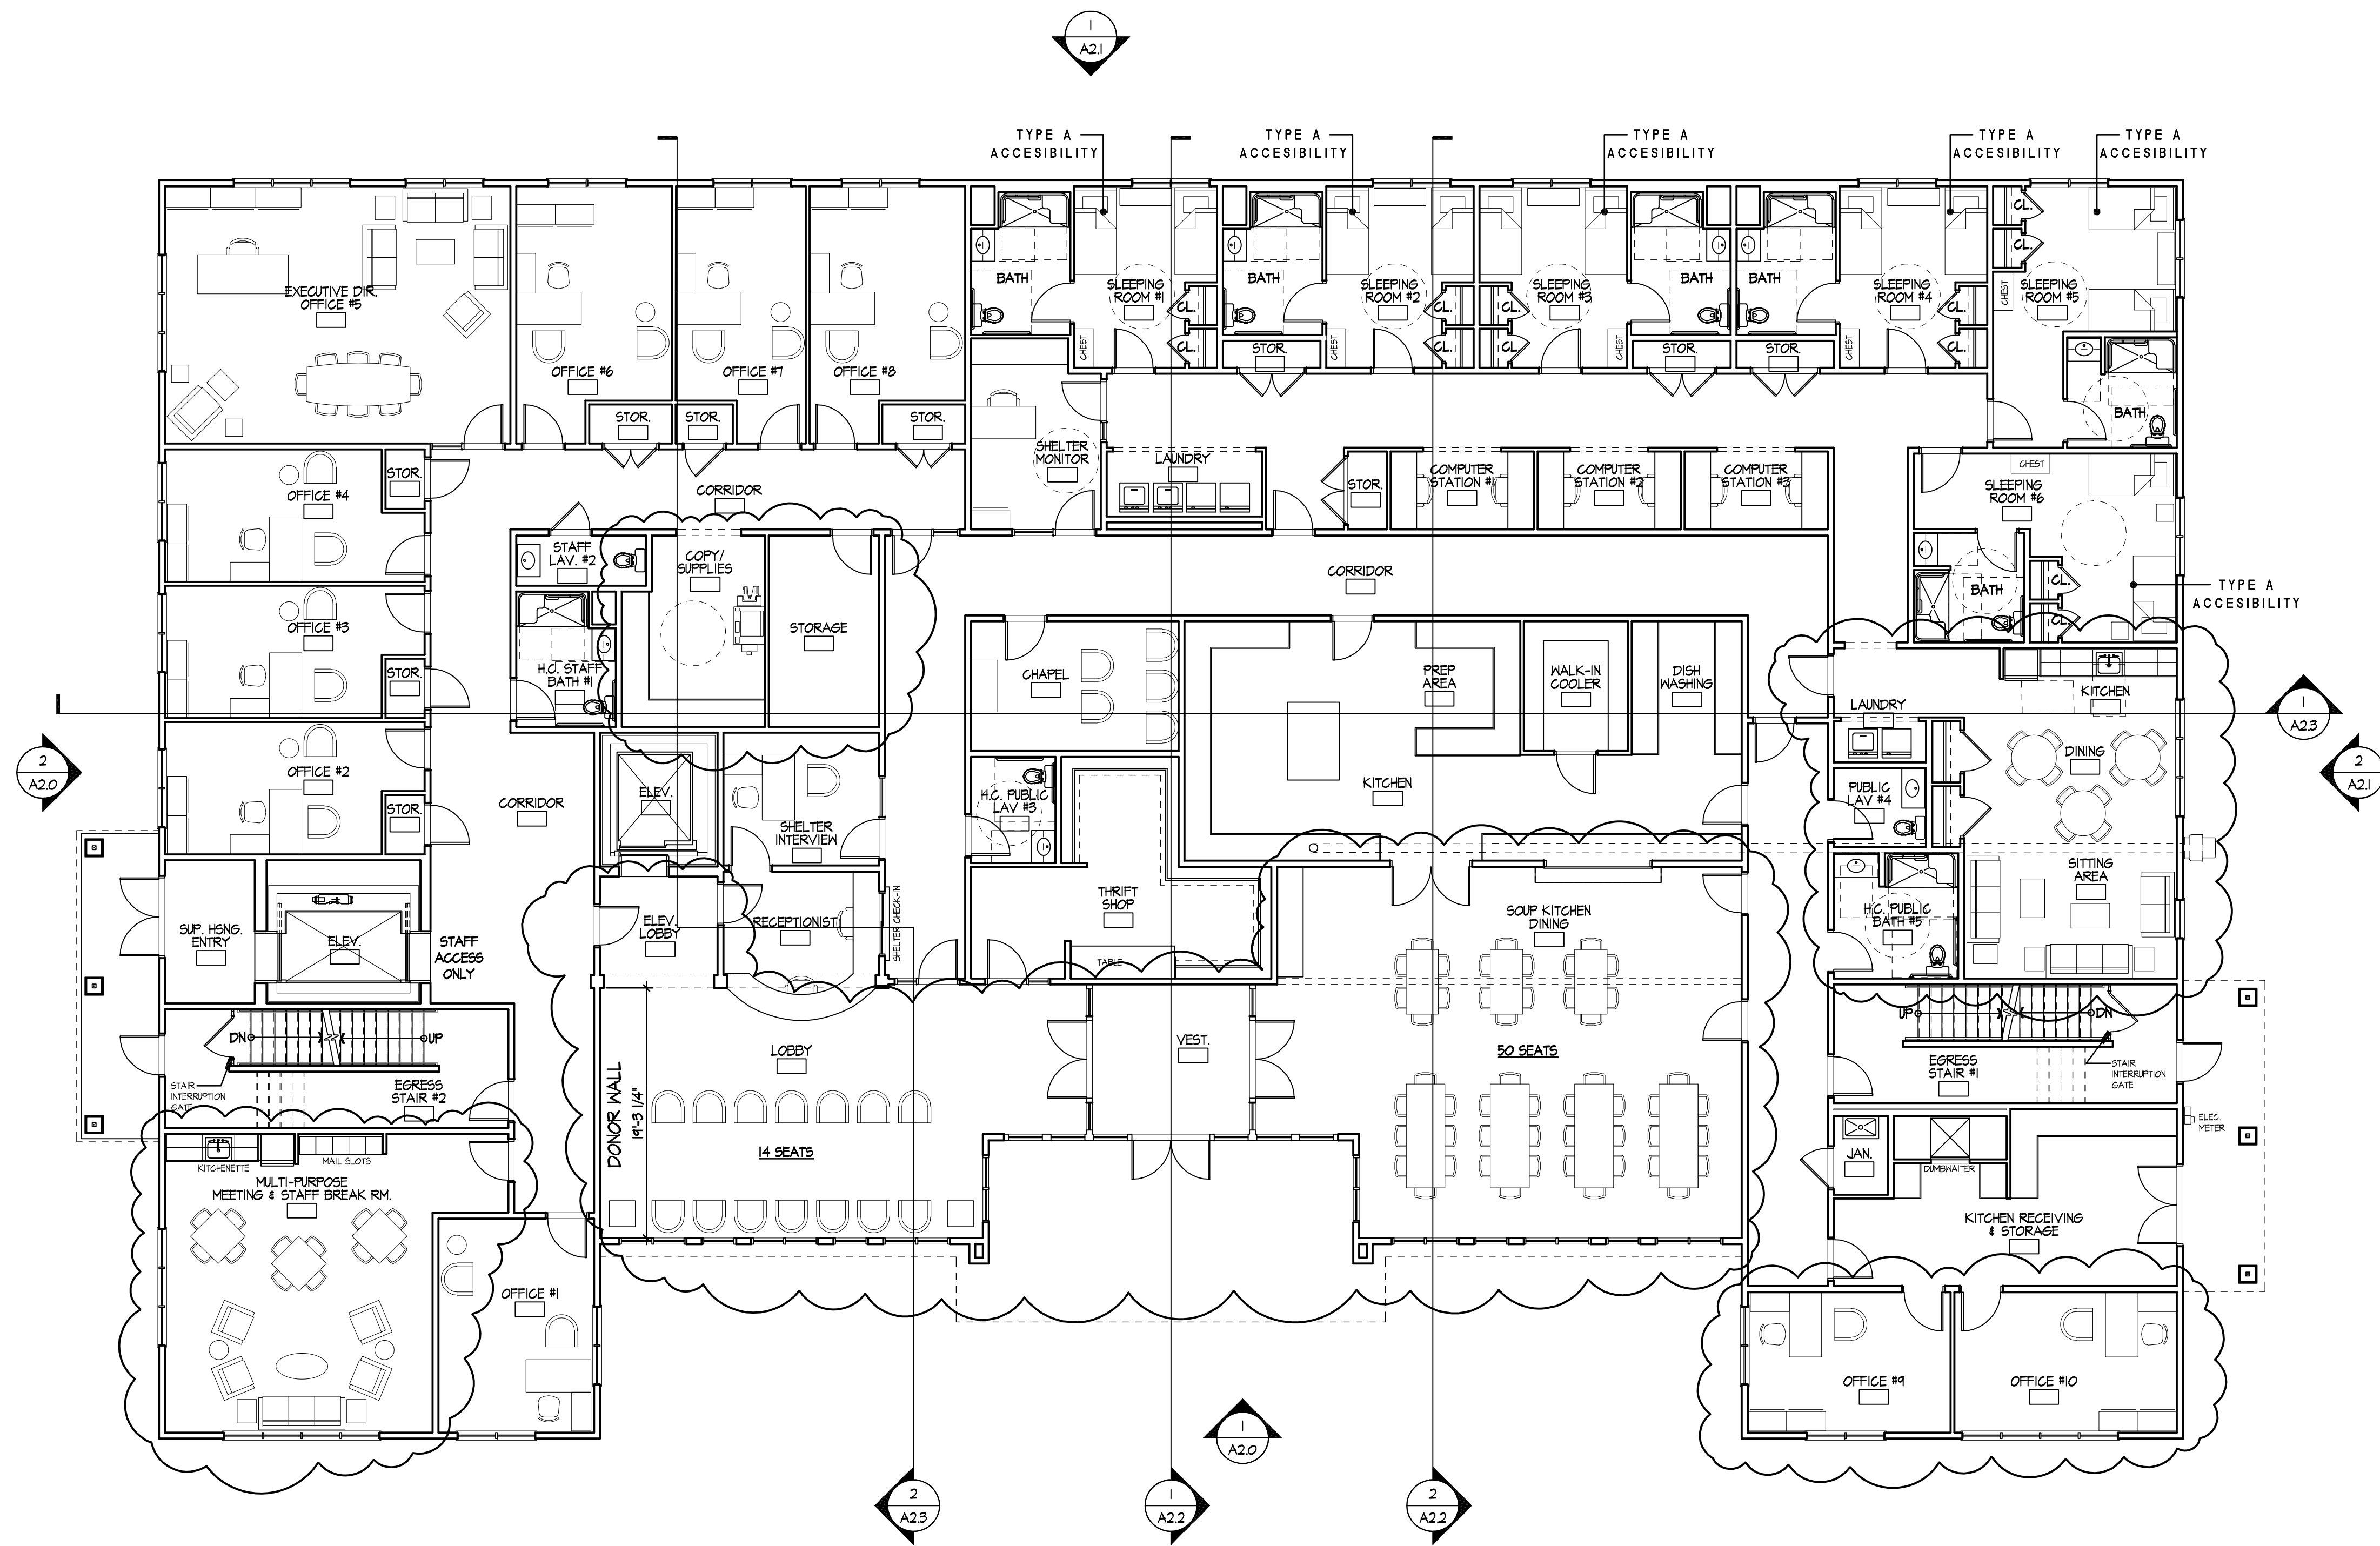

1 PROPOSED FIRST FLOOR PLAN
SCALE: 1/8"=1'-0"

13,991 G.S.F.

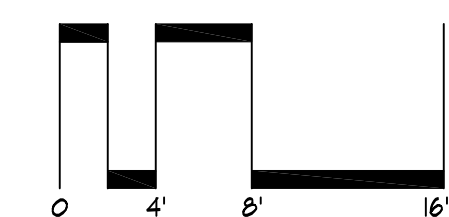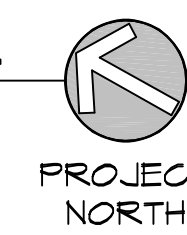

A-1


BETH - EL CENTER

MILFORD, CONNECTICUT

DATE: 08 / 09 / 2024



PAUL B. BAILEY
ARCHITECT



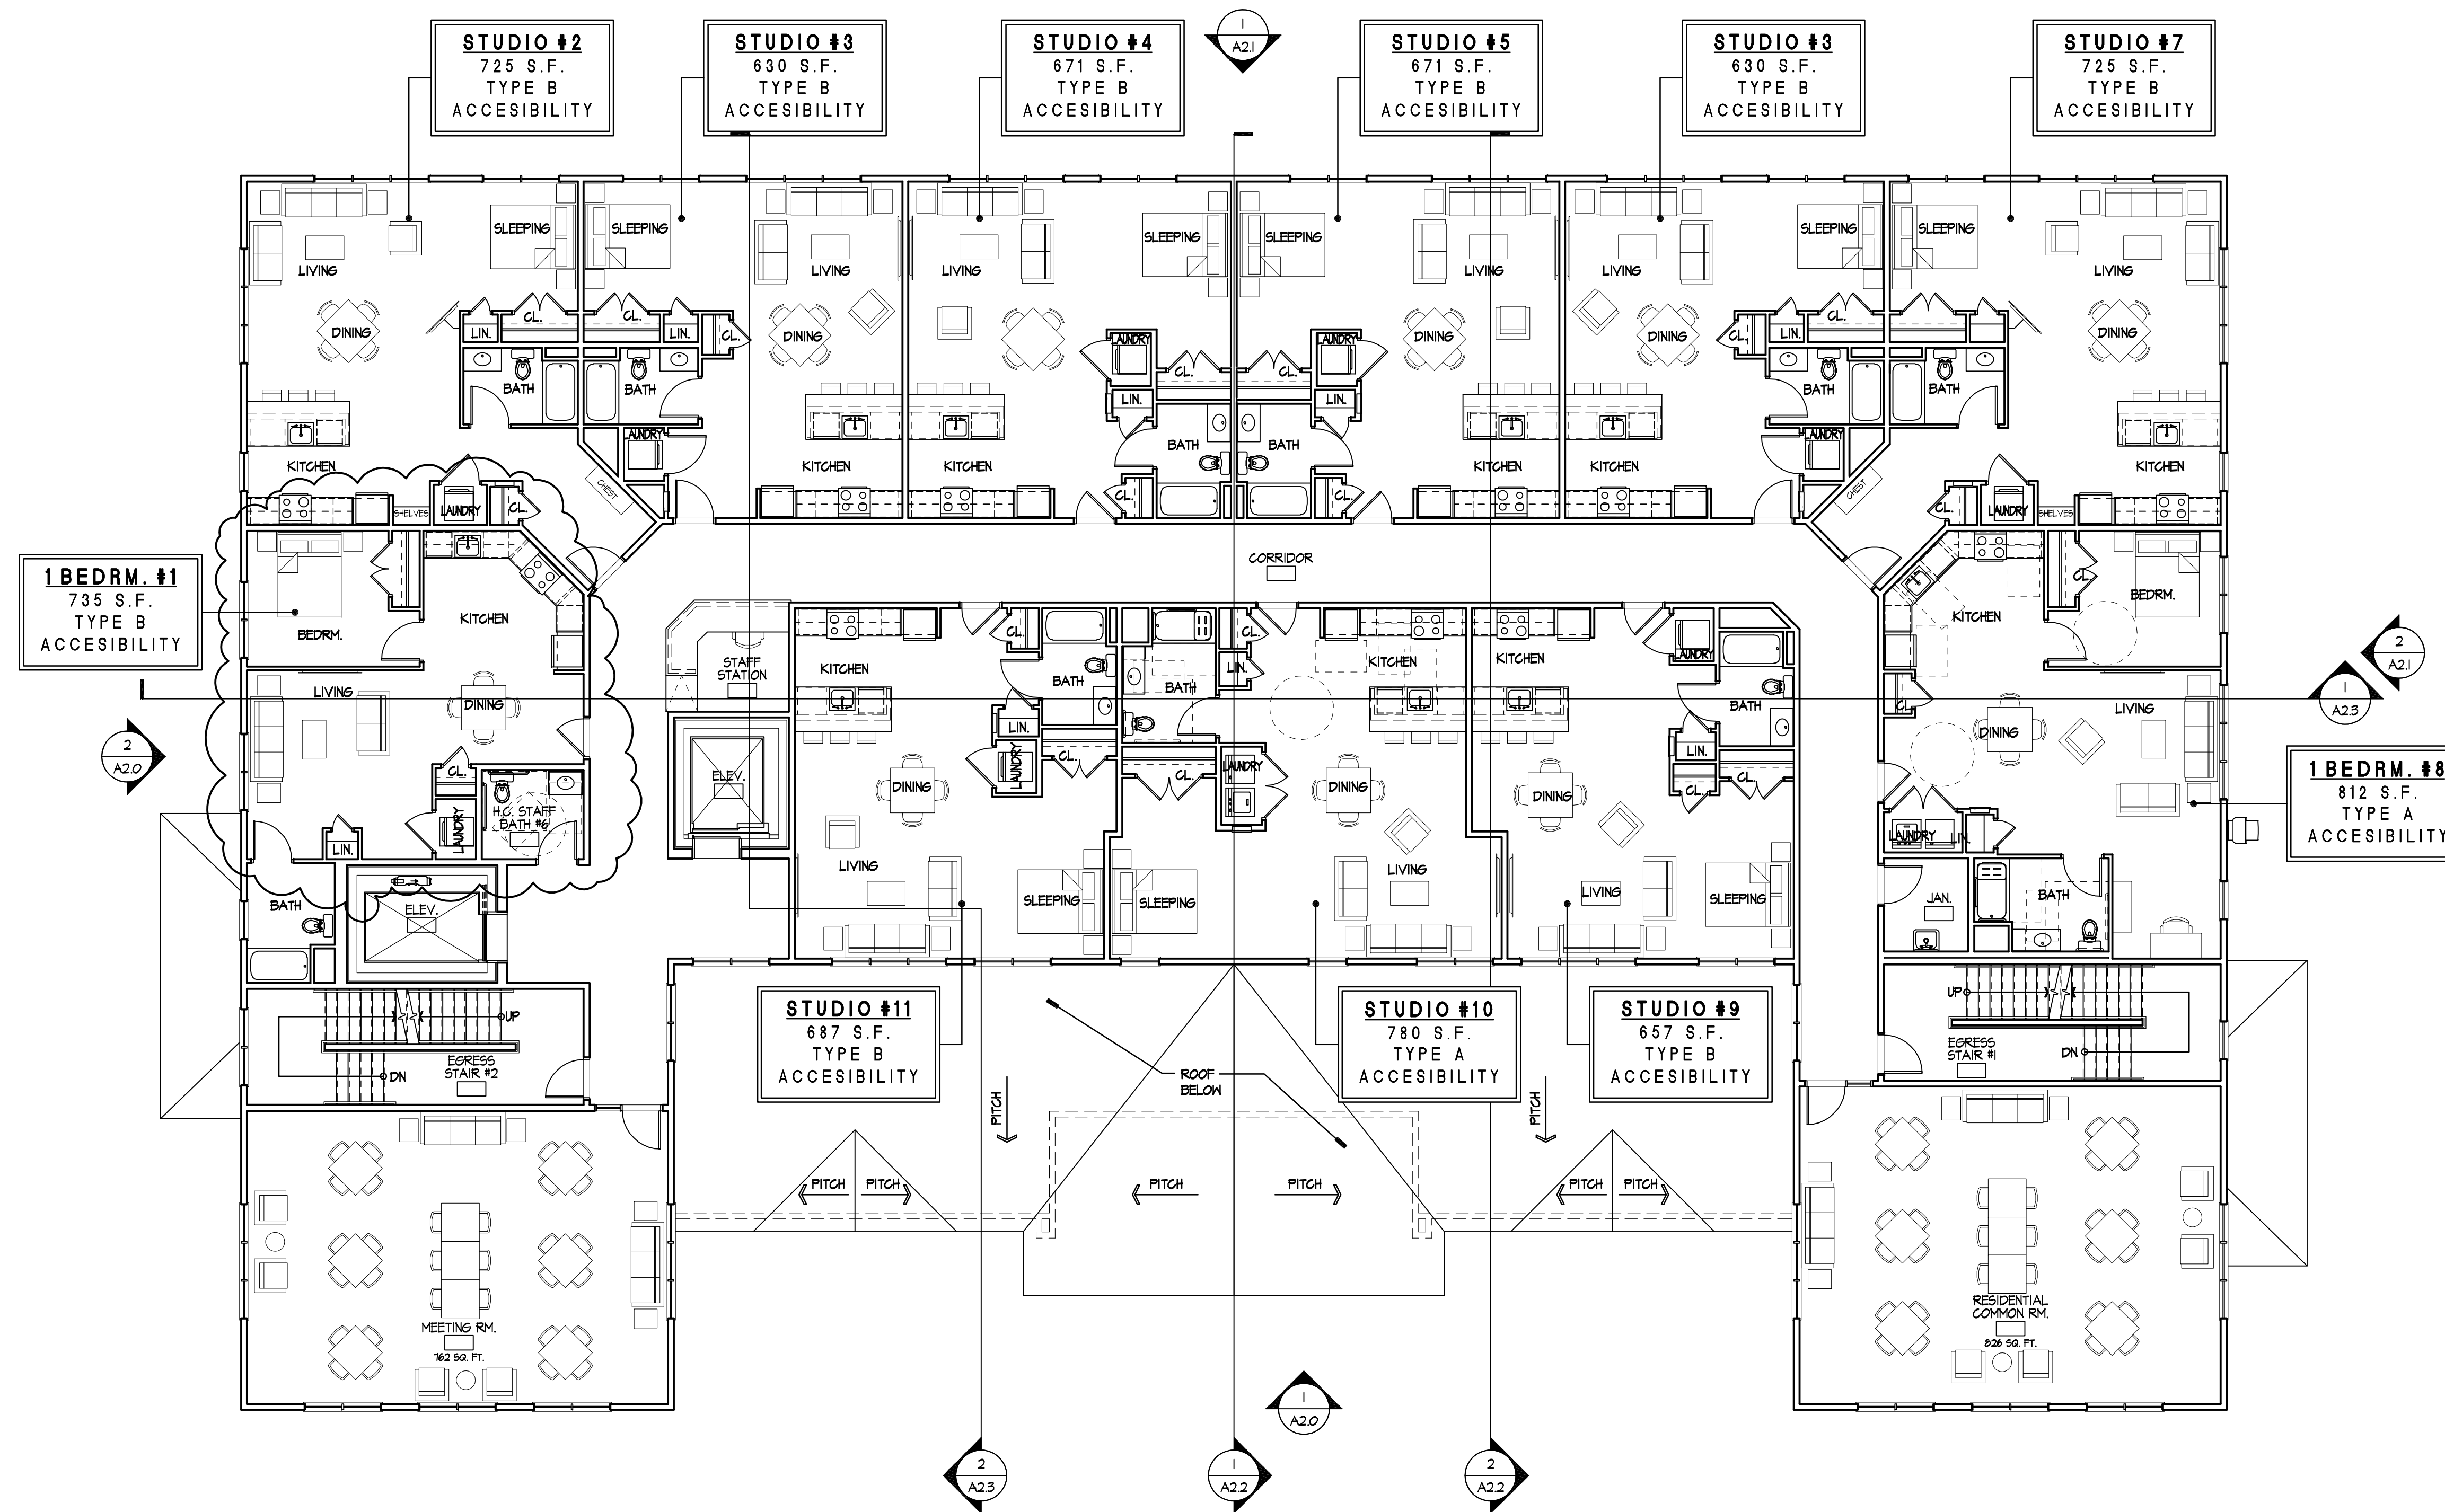

1 PROPOSED SECOND FLOOR PLAN
SCALE: 1/8"=1'-0"

12,052 G.S.F.

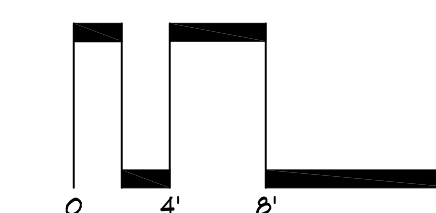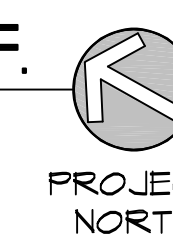

A-2


BETH - EL CENTER

MILFORD, CONNECTICUT


PAUL B. BAILEY
ARCHITECT




DATE: 08 / 09 / 2024

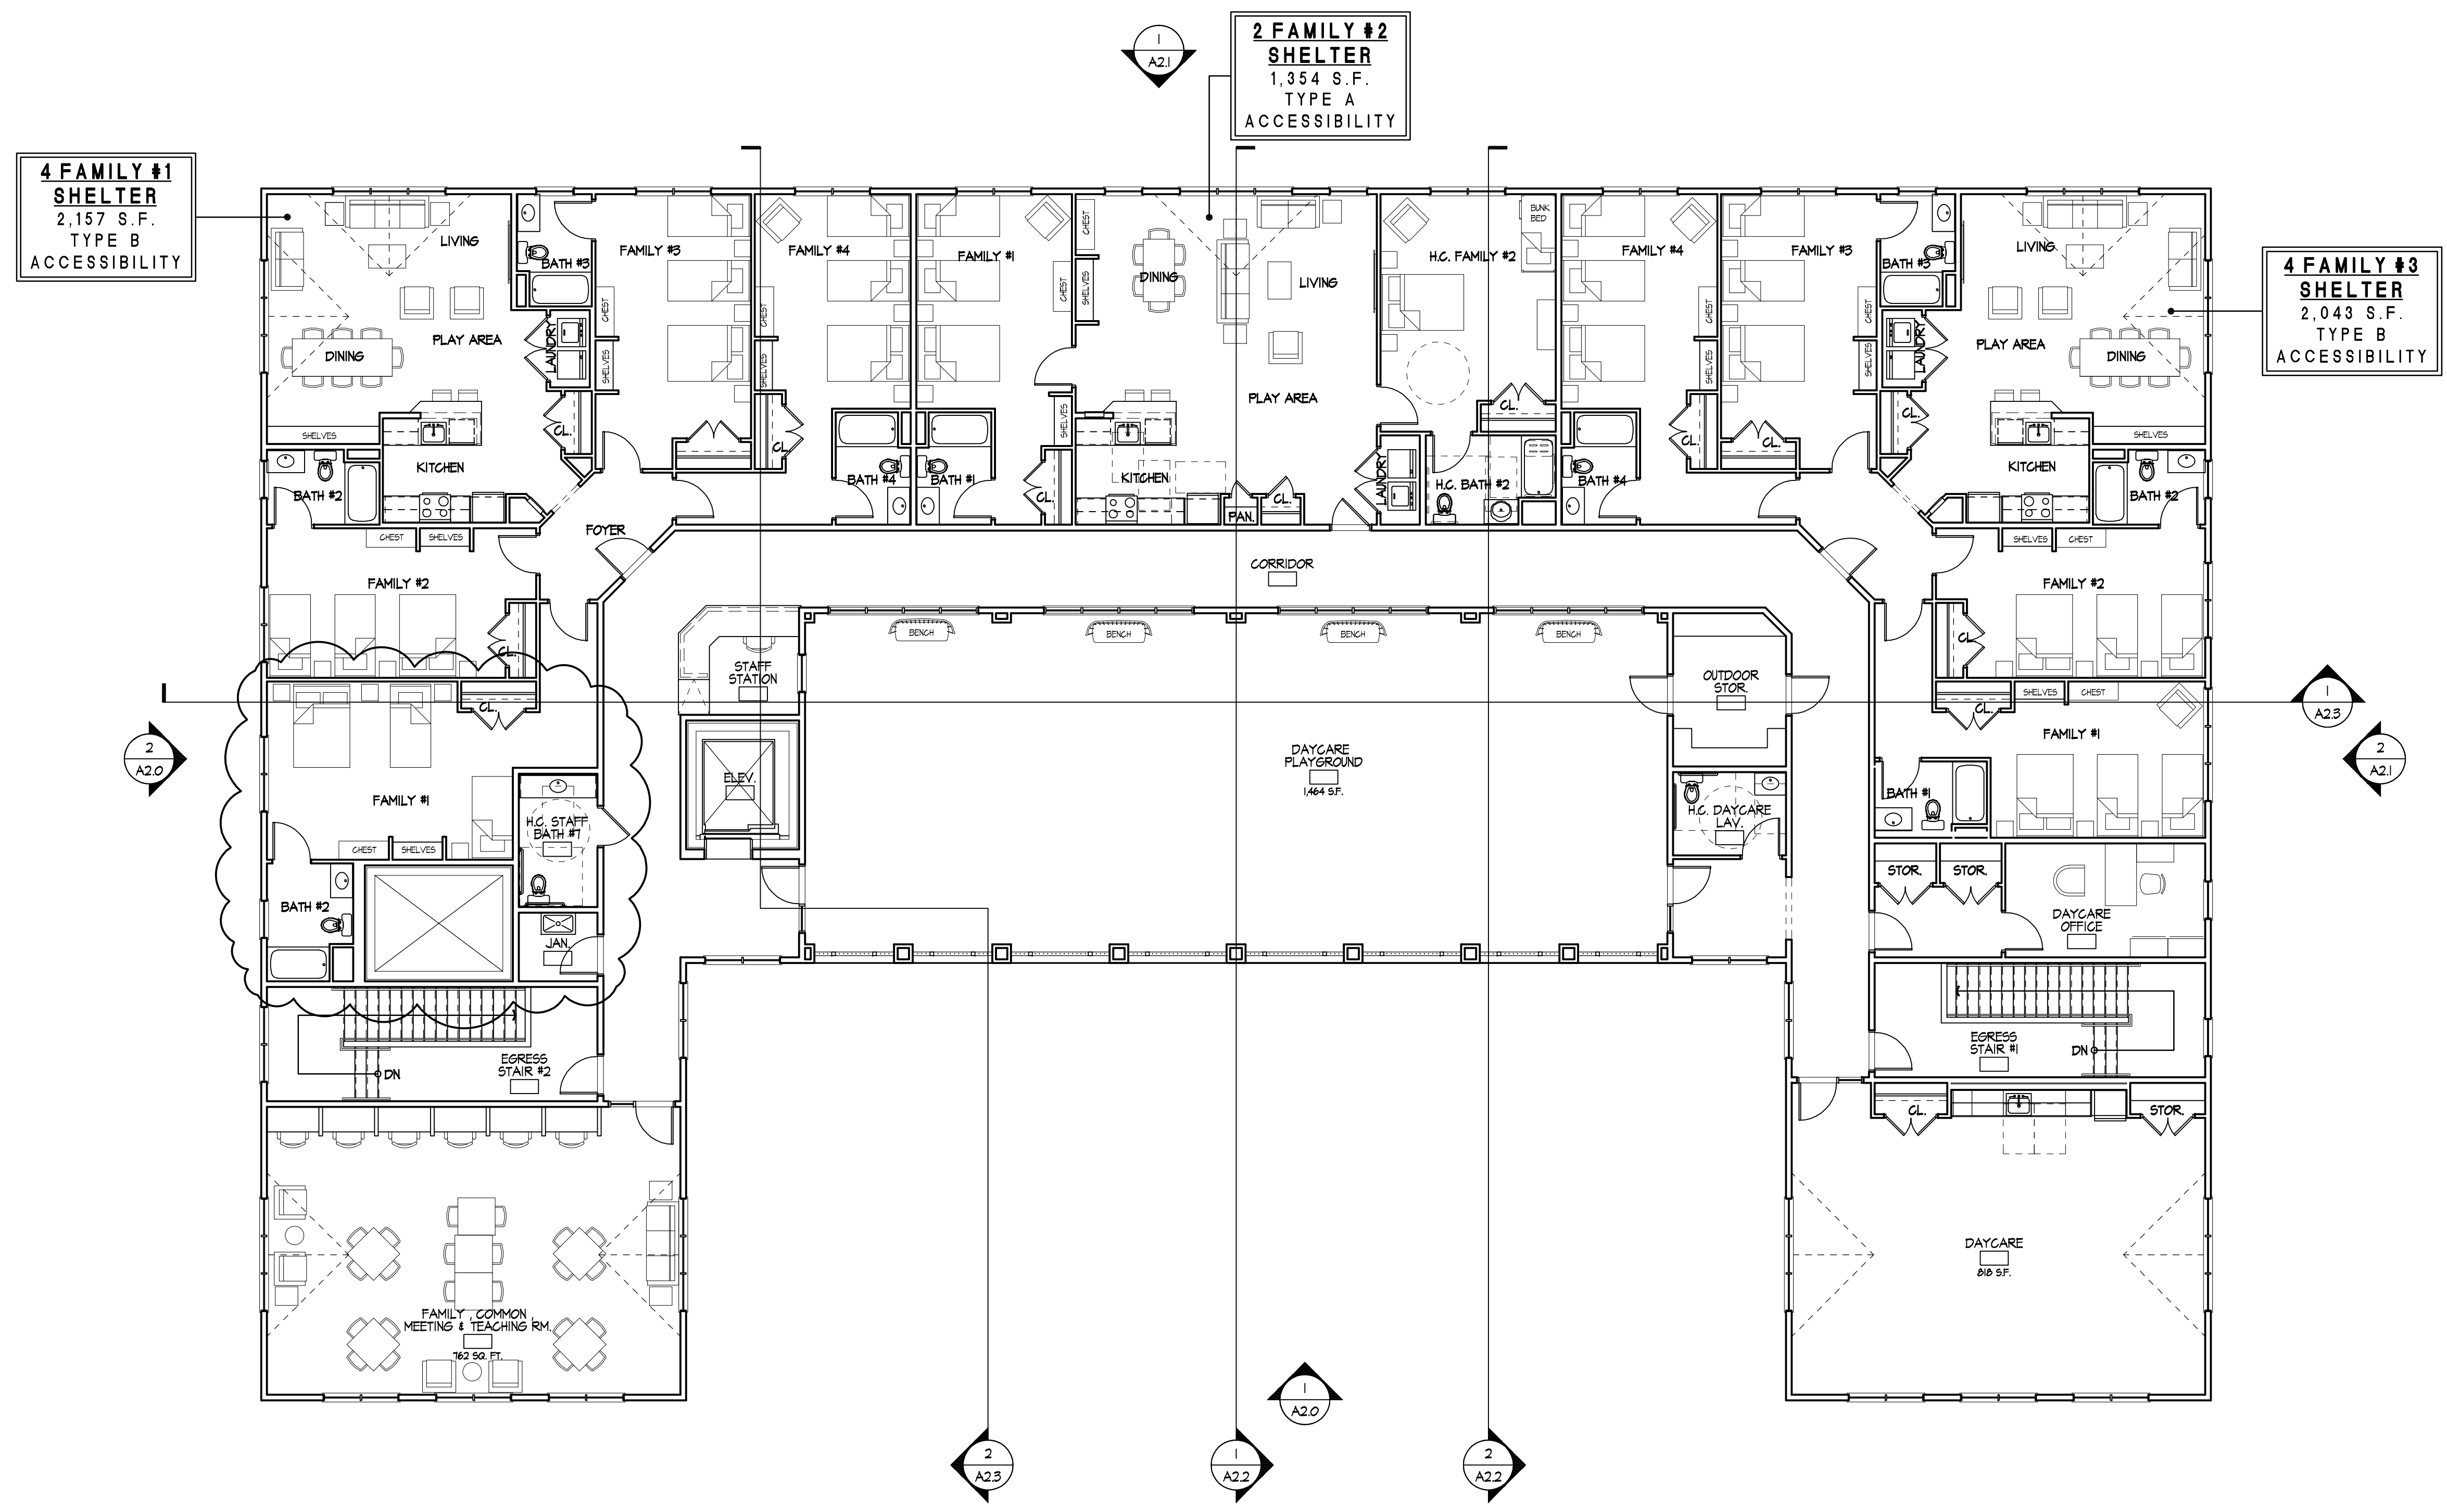


1 PROPOSED THIRD FLOOR PLAN
SCALE: 1/8"=1'-0"

10,127 G.S.F. 
PROJECT NORTH


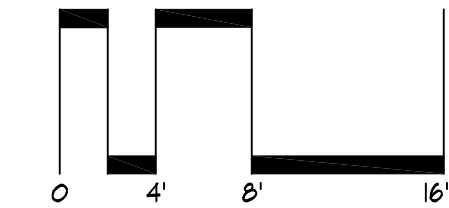
 A-3

BETH - EL CENTER

MILFORD, CONNECTICUT

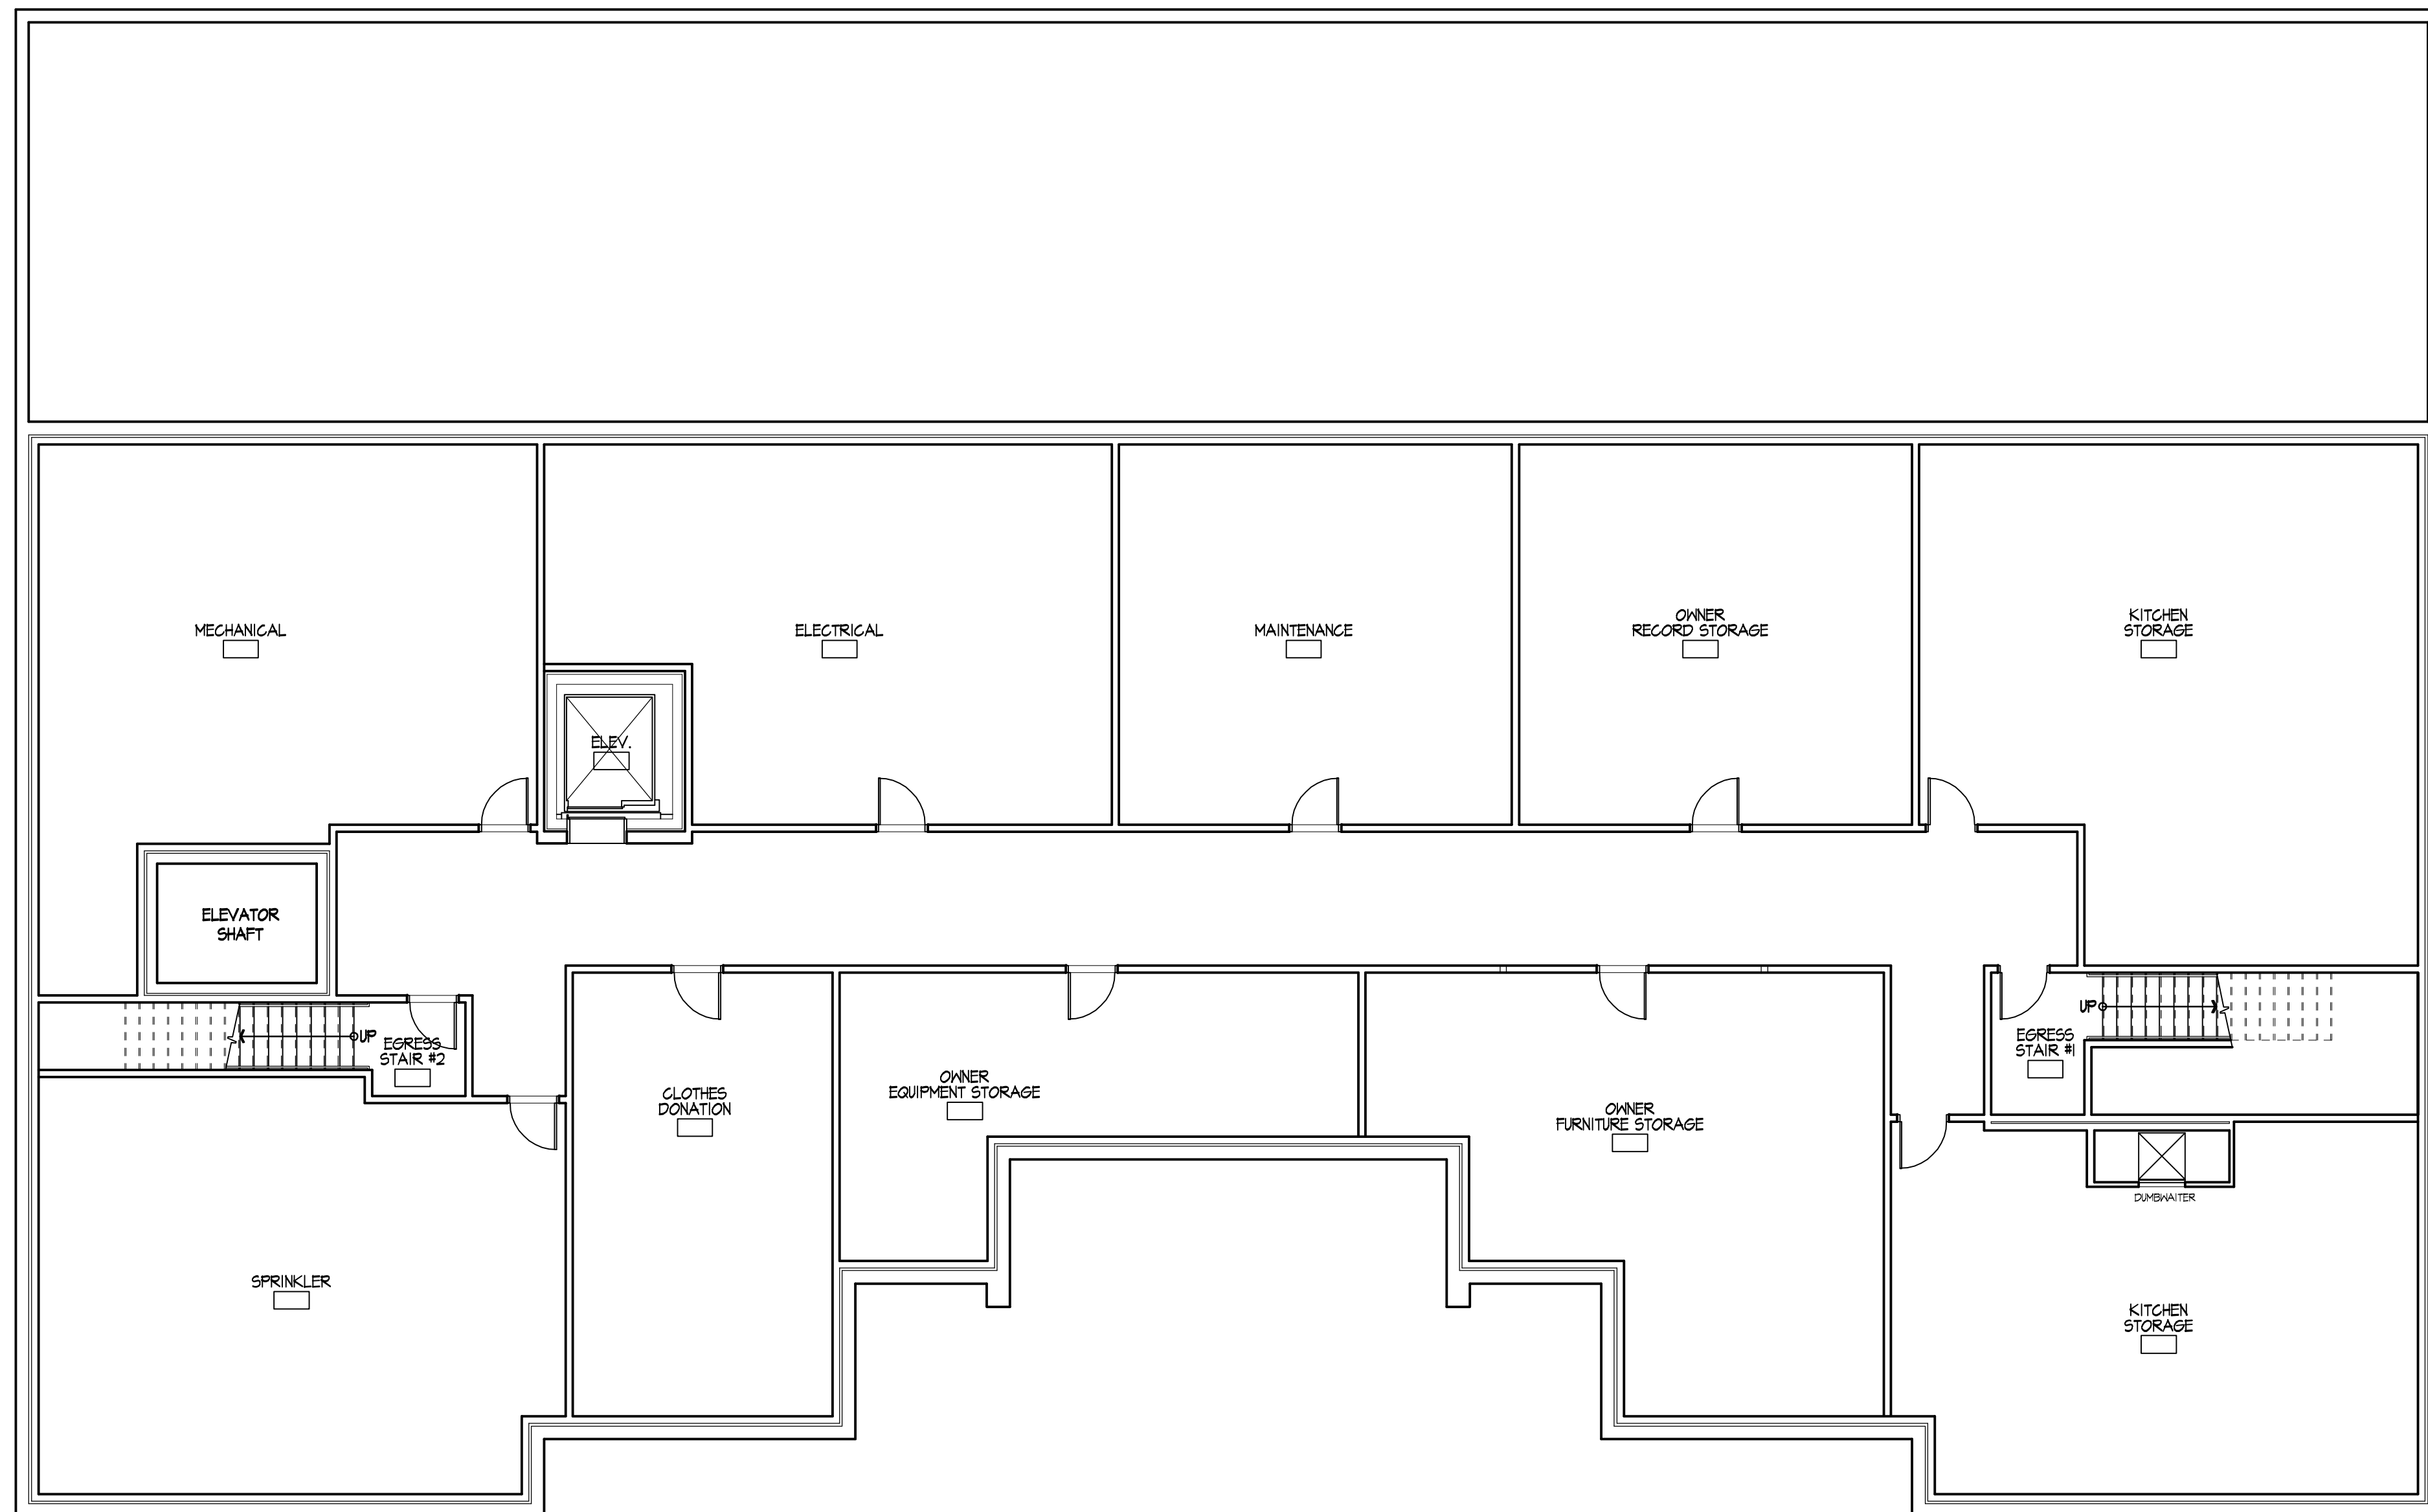

1 PROPOSED BASEMENT PLAN
SCALE: 1/8"=1'-0"

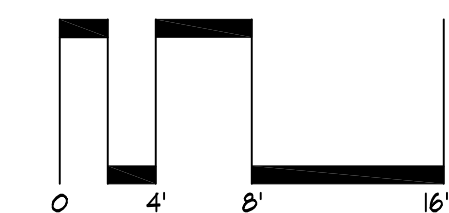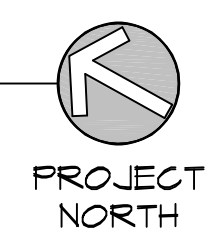

A-4


BETH - EL CENTER

MILFORD, CONNECTICUT



DATE: 08 / 09 / 2024

PAUL B. BAILEY
• ARCHITECT •



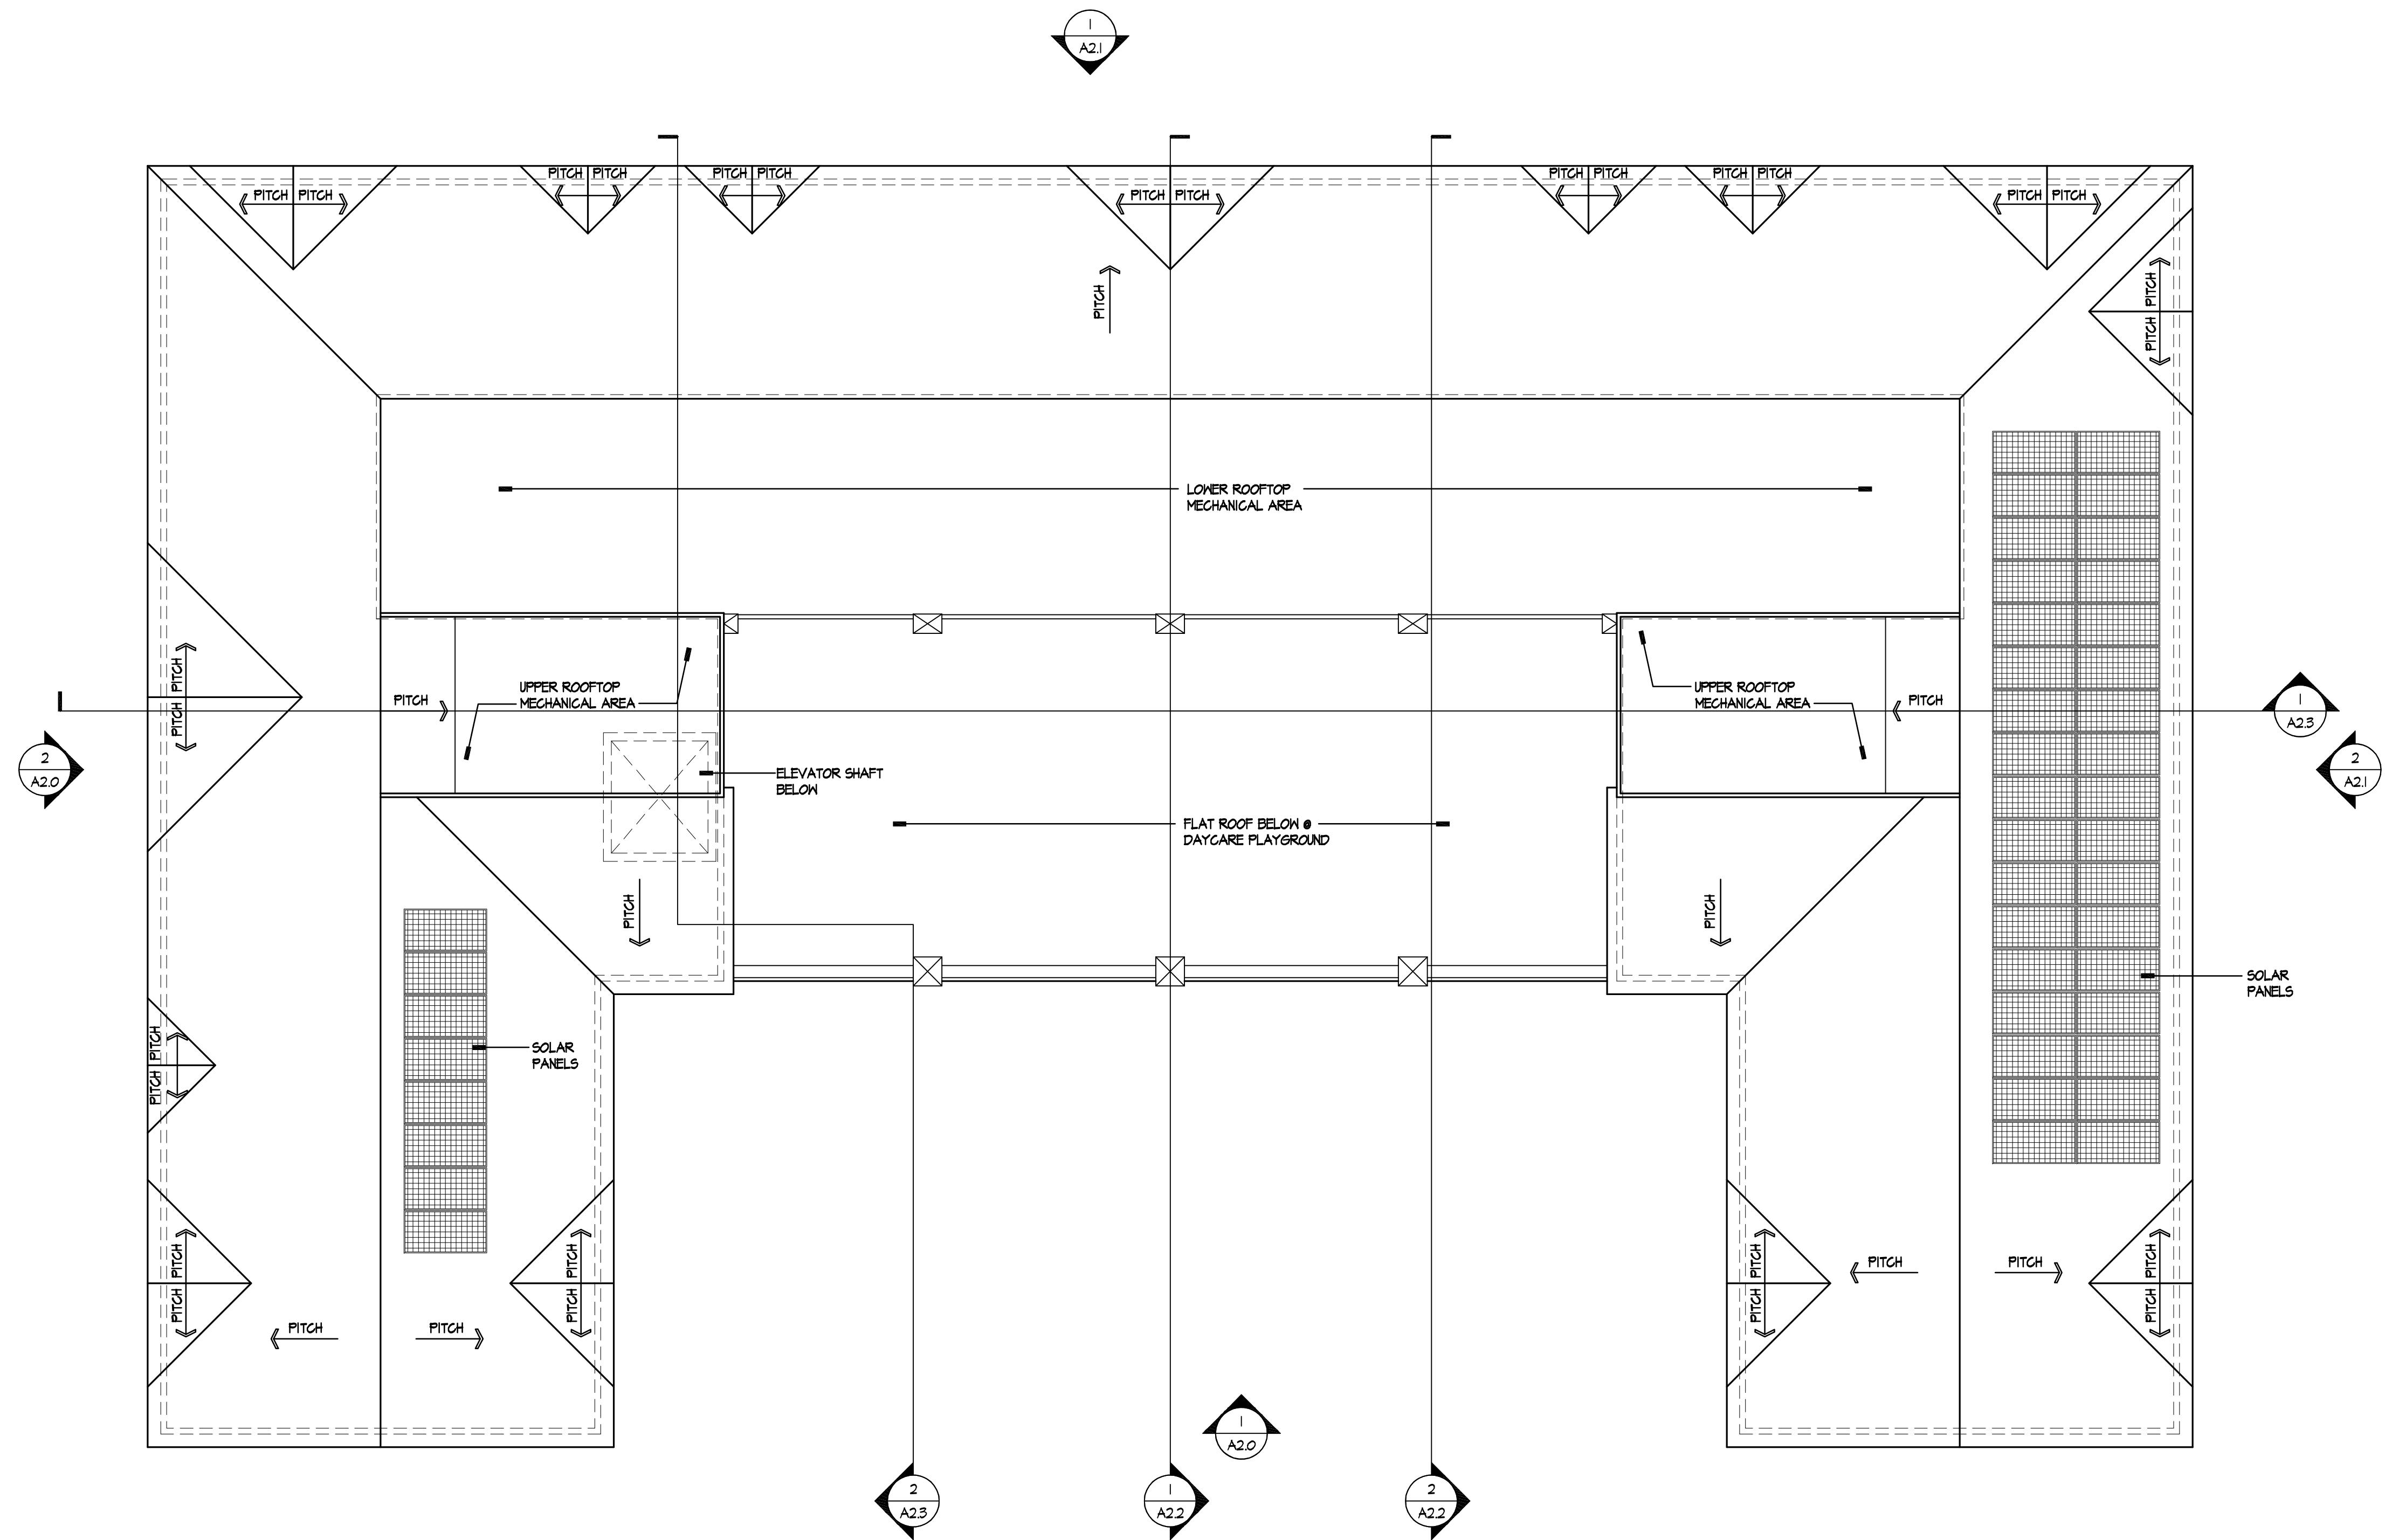

1 PROPOSED ROOF PLAN
SCALE: 1/8"=1'-0"

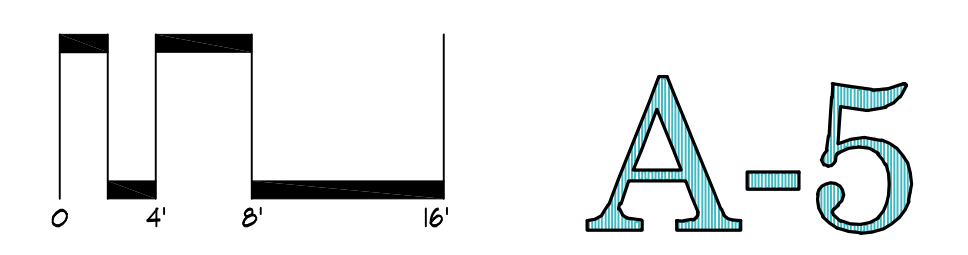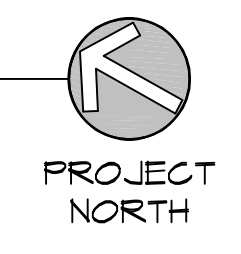


BETH - EL CENTER

MILFORD, CONNECTICUT



DATE: 08 / 09 / 2024

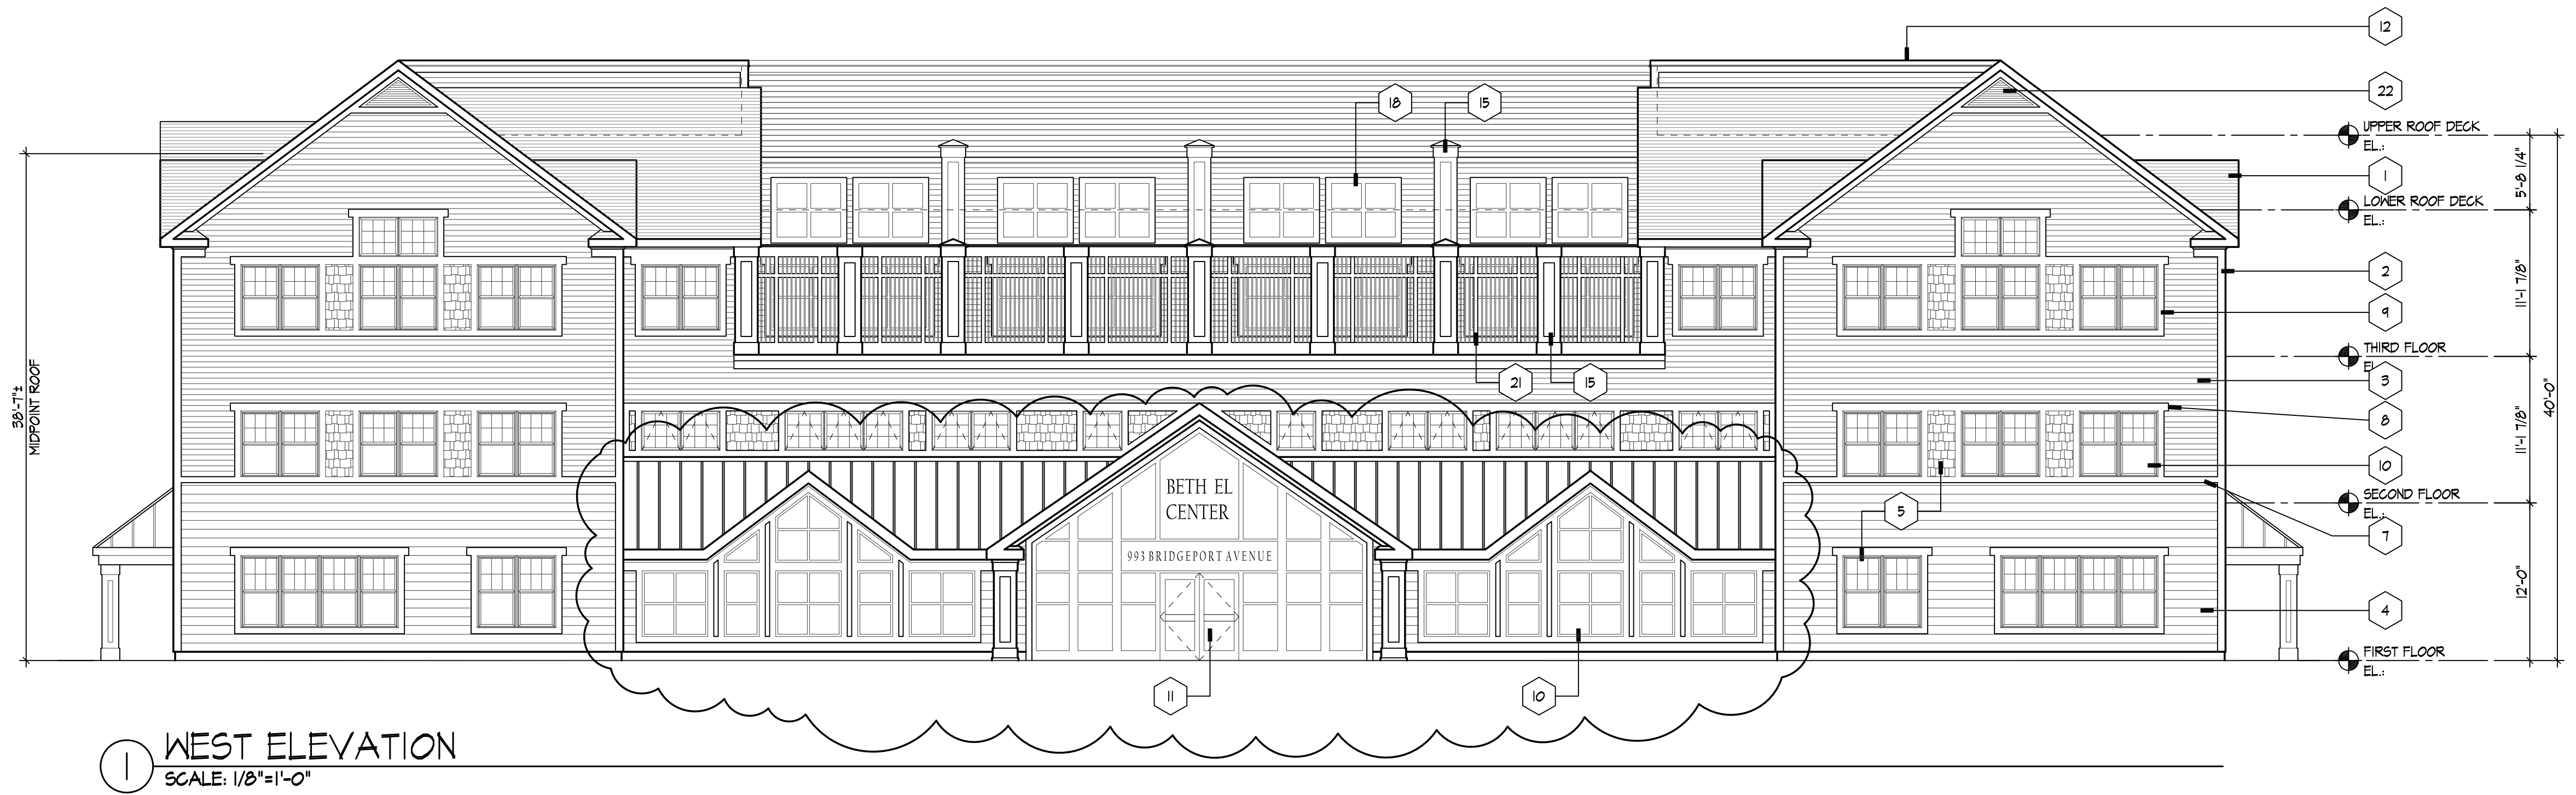


① WEST ELEVATION
SCALE: 1/8"=1'-0"



② NORTH ELEVATION (BRIDGEPORT AVENUE)
SCALE: 1/8"=1'-0"

ELEVATION NOTES			
1	ARCHITECTURAL ASPHALT SHINGLES	9	5/4x6 FIBER CEMENT TRIM BOARD
2	5/4x8 FIBER CEMENT CORNER BOARD	10	SCHEDULED WINDOW PER PROJECT SPECIFICATIONS
3	FIBER CEMENT SIDING 5' TO WEATHER	11	SCHEDULED DOOR PER PROJECT SPECIFICATIONS
4	FIBER CEMENT SIDING 8' TO WEATHER	12	METAL CAP FLASHING
5	FIBER CEMENT SHINGLE SIDING	13	RIDGE VENT
6	5/4x8 FIBER CEMENT TRANSITION BOARD	14	GABLE VENT
7	5/4x6 FIBER CEMENT TRANSITION BOARD	15	COLUMN ENCLOSURE
8	5/4x8 FIBER CEMENT TRIM BOARD	16	SOLAR PANELS
		17	KITCHEN EXHAUST CAP PER PROJECT SPECIFICATIONS
		18	FIBER CEMENT PANEL ASSEMBLY
		19	STANDING SEAM METAL ROOF
		19	ROUND LOUVER
		20	ARCHED LOUVER
		21	COMPOSITE PANEL FENCE WITH METAL BALUSTERS
		22	GABLE VENT

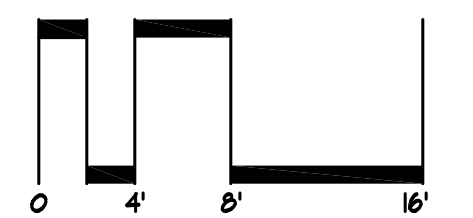

A-6

BETH - EL CENTER

MILFORD, CONNECTICUT

PAUL B. BAILEY
• ARCHITECT •



DATE: 08 / 09 / 2024




① EAST ELEVATION
SCALE: 1/8"=1'-0"



② SOUTH ELEVATION
SCALE: 1/8"=1'-0"

ELEVATION NOTES					
1	ARCHITECTURAL ASPHALT SHINGLES	9	5/4x6 FIBER CEMENT TRIM BOARD	17	KITCHEN EXHAUST CAP PER PROJECT SPECIFICATIONS
2	5/4x8 FIBER CEMENT CORNER BOARD	10	SCHEDULED WINDOW PER PROJECT SPECIFICATIONS	18	FIBER CEMENT PANEL ASSEMBLY
3	FIBER CEMENT SIDING 5" TO WEATHER	11	SCHEDULED DOOR PER PROJECT SPECIFICATIONS	19	STANDING SEAM METAL ROOF
4	FIBER CEMENT SIDING 8" TO WEATHER	12	METAL CAP FLASHING	19	ROUND LOUVER
5	FIBER CEMENT SHINGLE SIDING	13	RIDGE VENT	20	ARCHED LOUVER
6	5/4x8 FIBER CEMENT TRANSITION BOARD	14	GABLE VENT	21	COMPOSITE PANEL FENCE WITH METAL BALUSTERS
7	5/4x6 FIBER CEMENT TRANSITION BOARD	15	COLUMN ENCLOSURE	22	GABLE VENT
8	5/4x8 FIBER CEMENT TRIM BOARD	16	SOLAR PANELS		

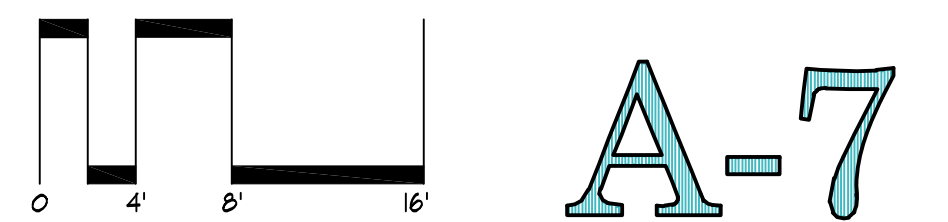


BETH - EL CENTER

MILFORD, CONNECTICUT


PAUL B. BAILEY
ARCHITECT



DATE: 08 / 09 / 2024

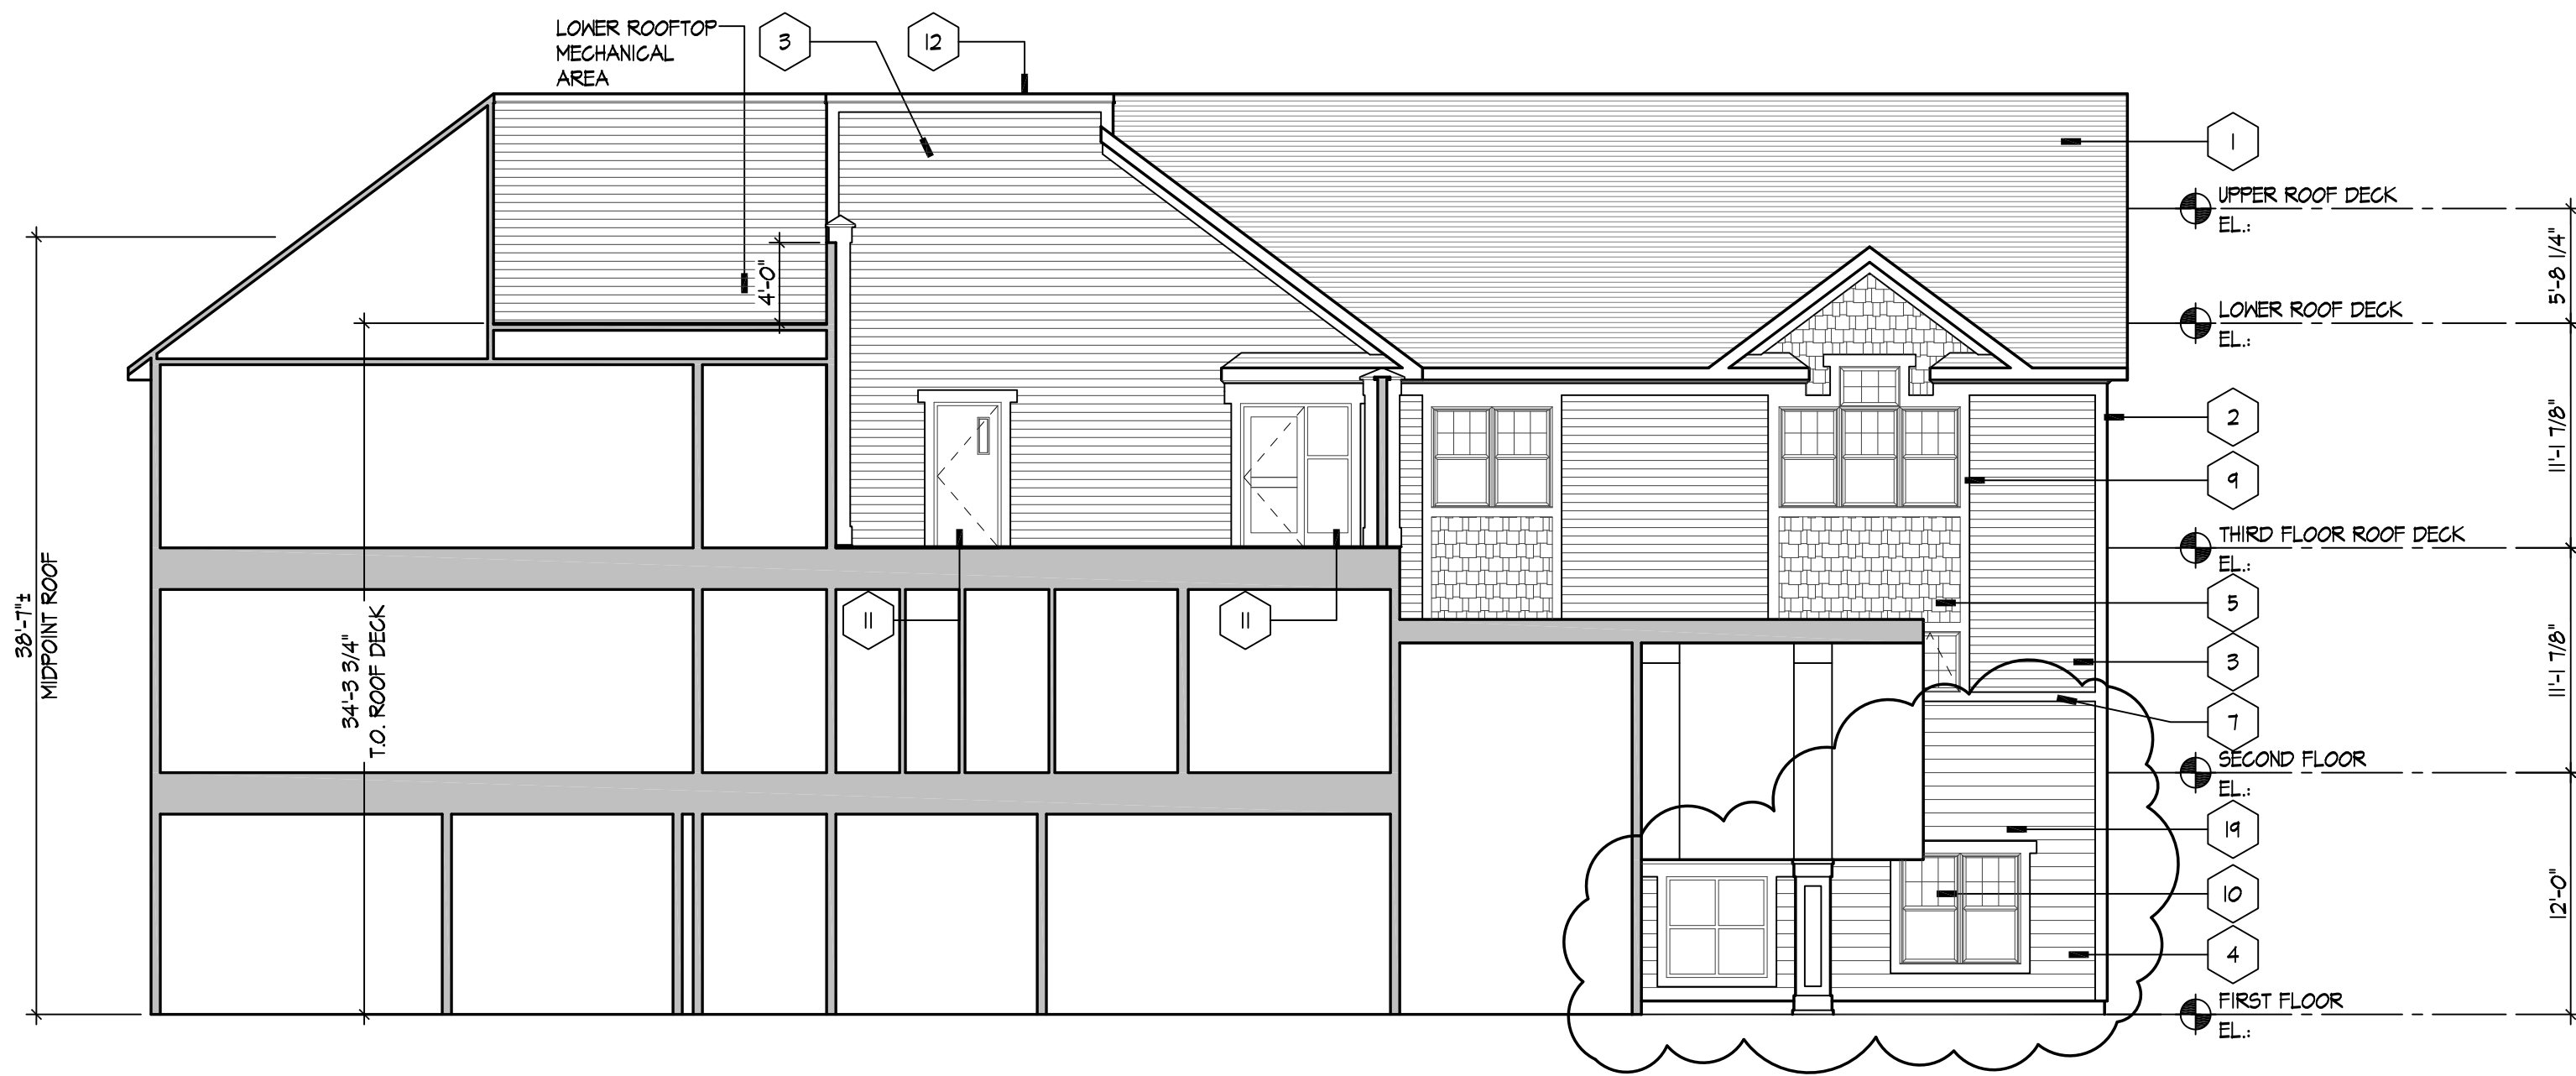


① BUILDING SECTION / ELEVATION
SCALE: 1/8"=1'-0"

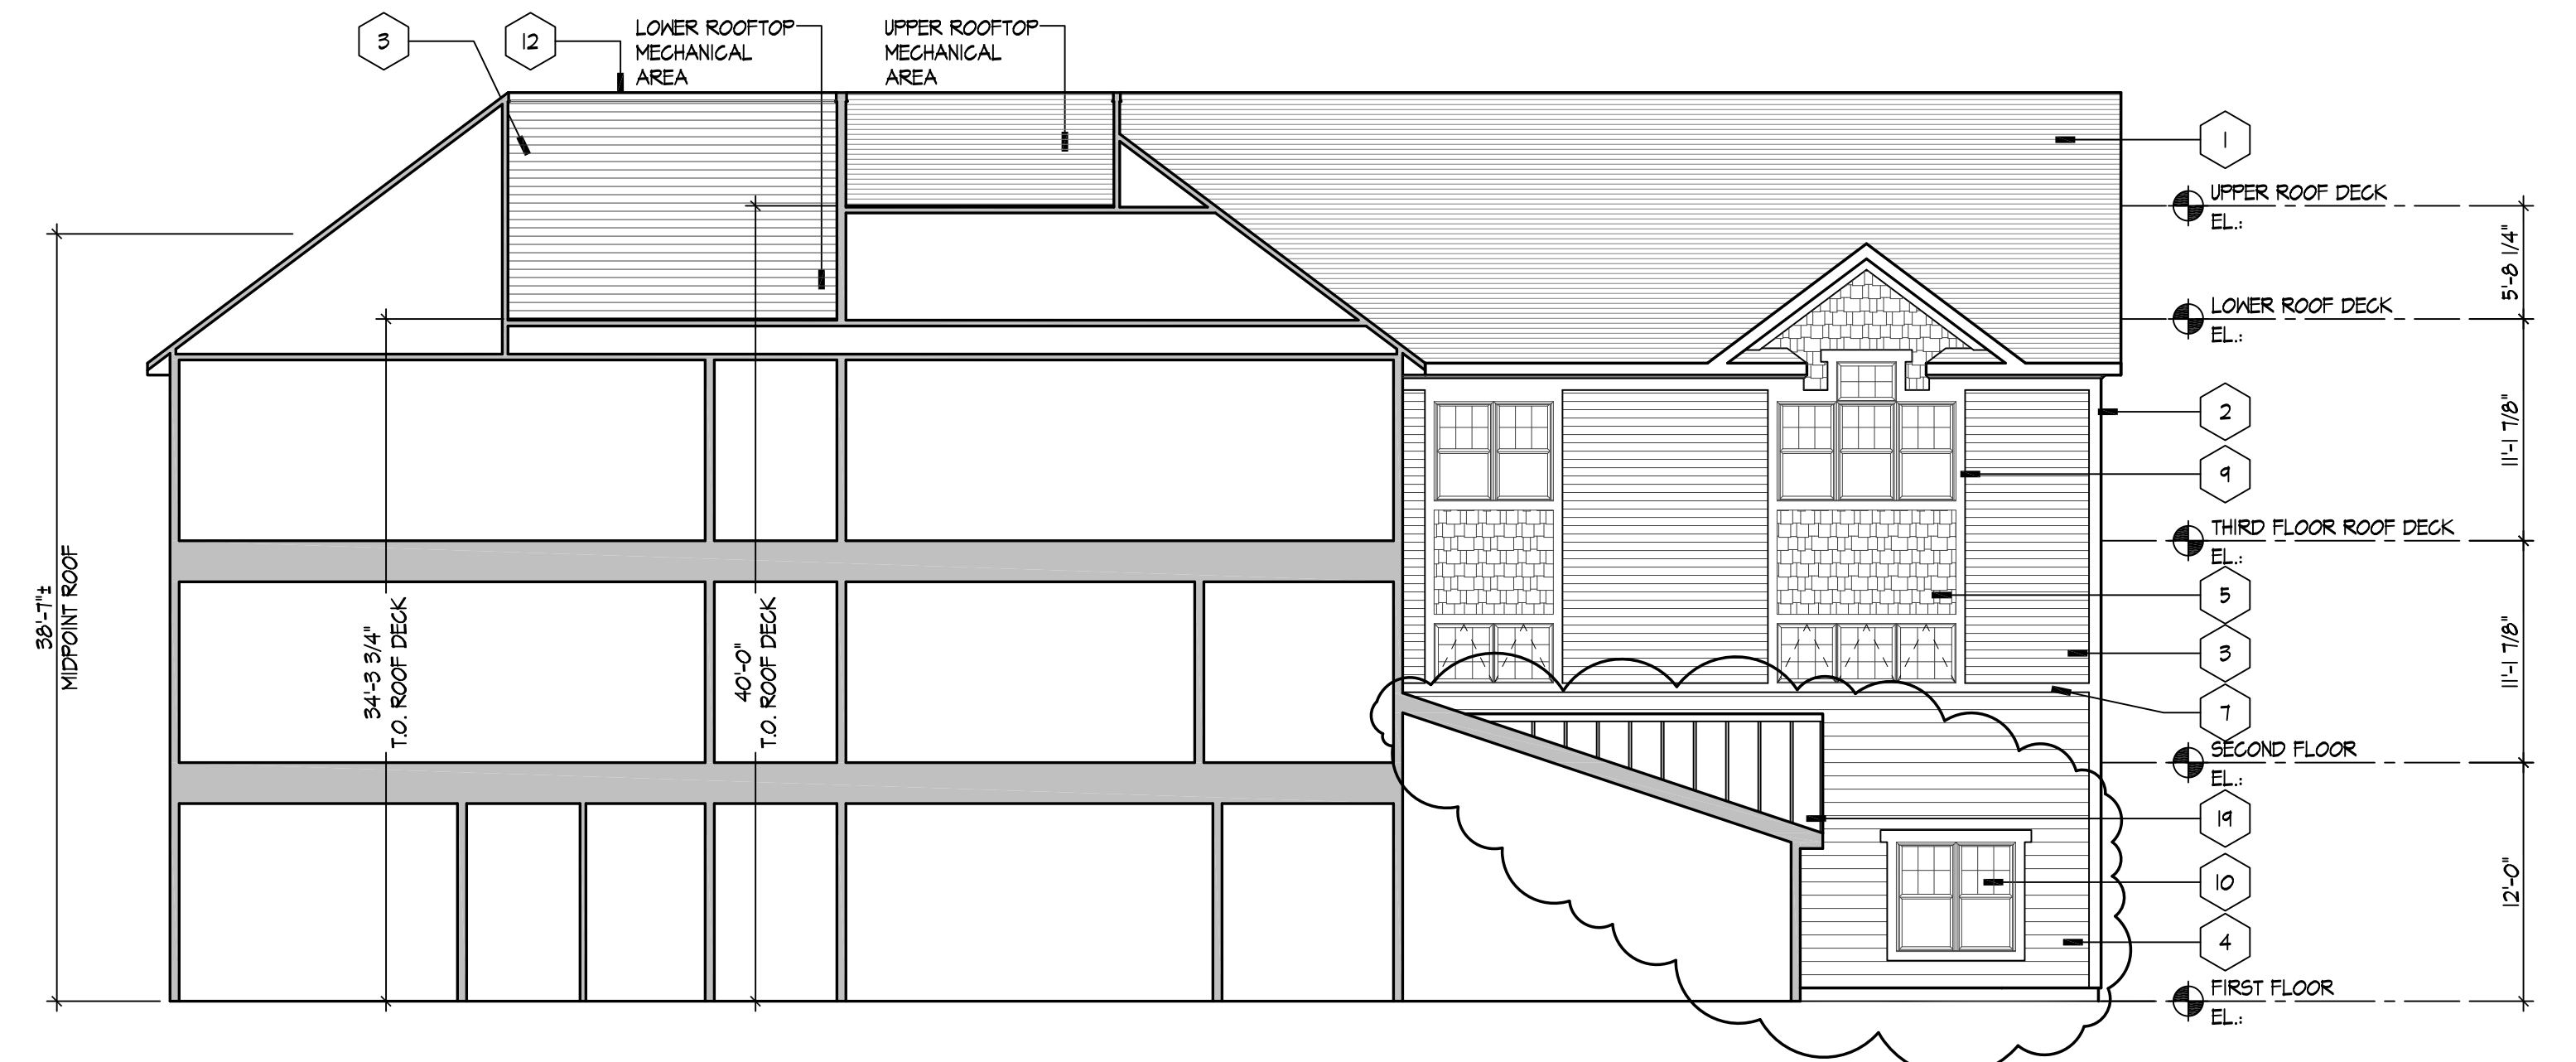

② BUILDING SECTION / ELEVATION
SCALE: 1/8"=1'-0"

ELEVATION NOTES			
1	ARCHITECTURAL ASPHALT SHINGLES	17	KITCHEN EXHAUST CAP PER PROJECT SPECIFICATIONS
2	5/4x8 FIBER CEMENT CORNER BOARD	18	FIBER CEMENT PANEL ASSEMBLY
3	FIBER CEMENT SIDING 5" TO WEATHER	19	STANDING SEAM METAL ROOF
4	FIBER CEMENT SIDING 8" TO WEATHER	19	ROUND LOUVER
5	FIBER CEMENT SHINGLE SIDING	20	ARCHED LOUVER
6	5/4x8 FIBER CEMENT TRANSITION BOARD	14	GABLE VENT
7	5/4x6 FIBER CEMENT TRANSITION BOARD	15	COLUMN ENCLOSURE
8	5/4x8 FIBER CEMENT TRIM BOARD	16	SOLAR PANELS
9	5/4x8 FIBER CEMENT TRIM BOARD		
10	SCHEDULED WINDOW PER PROJECT SPECIFICATIONS		
11	SCHEDULED DOOR PER PROJECT SPECIFICATIONS		
12	METAL CAP FLASHING		
13	RIDGE VENT		
14	GABLE VENT	21	COMPOSITE PANEL FENCE WITH METAL BALLUSTERS
15	COLUMN ENCLOSURE	22	GABLE VENT

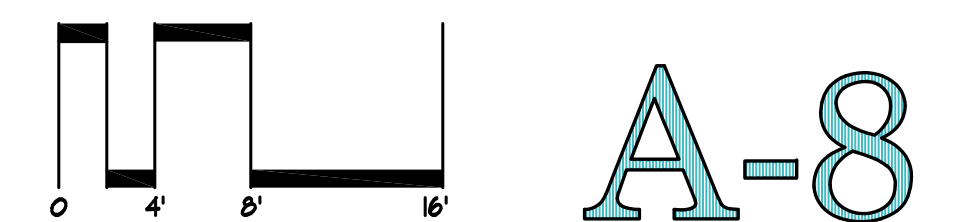


BETH - EL CENTER

MILFORD, CONNECTICUT


PAUL B. BAILEY
ARCHITECT



DATE: 08 / 09 / 2024

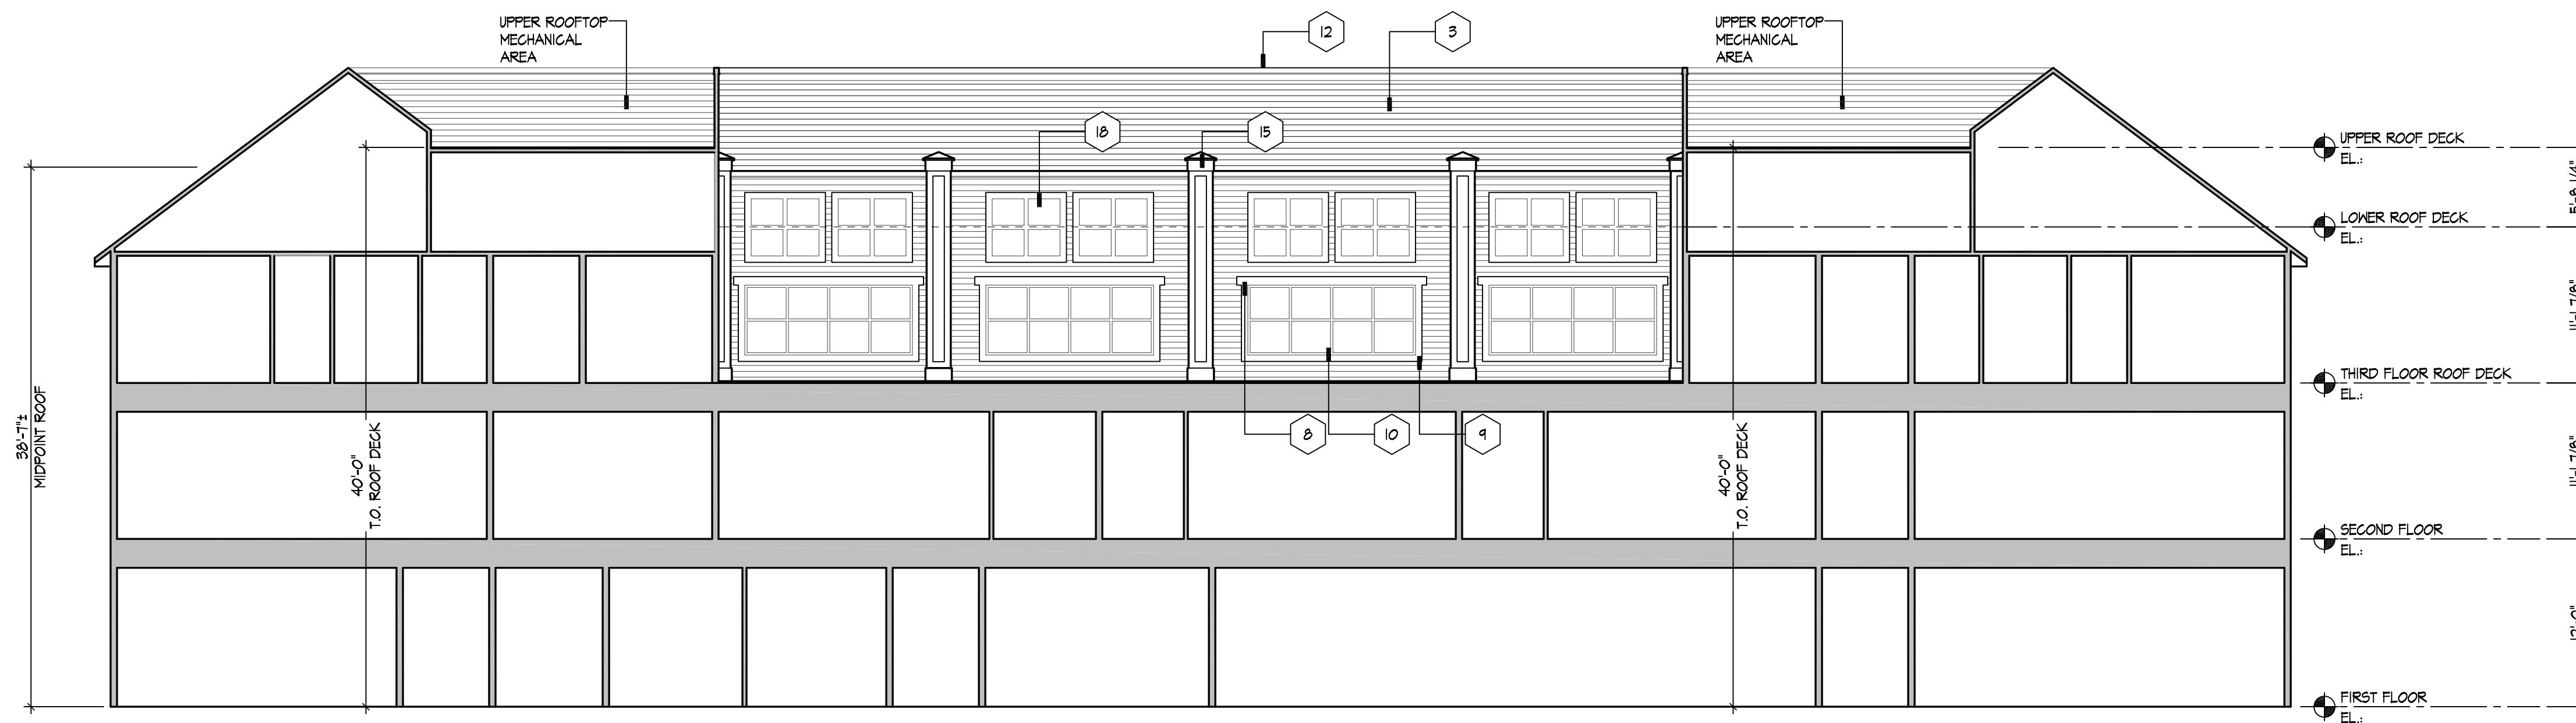


① BUILDING SECTION / ELEVATION
SCALE: 1/8"=1'-0"

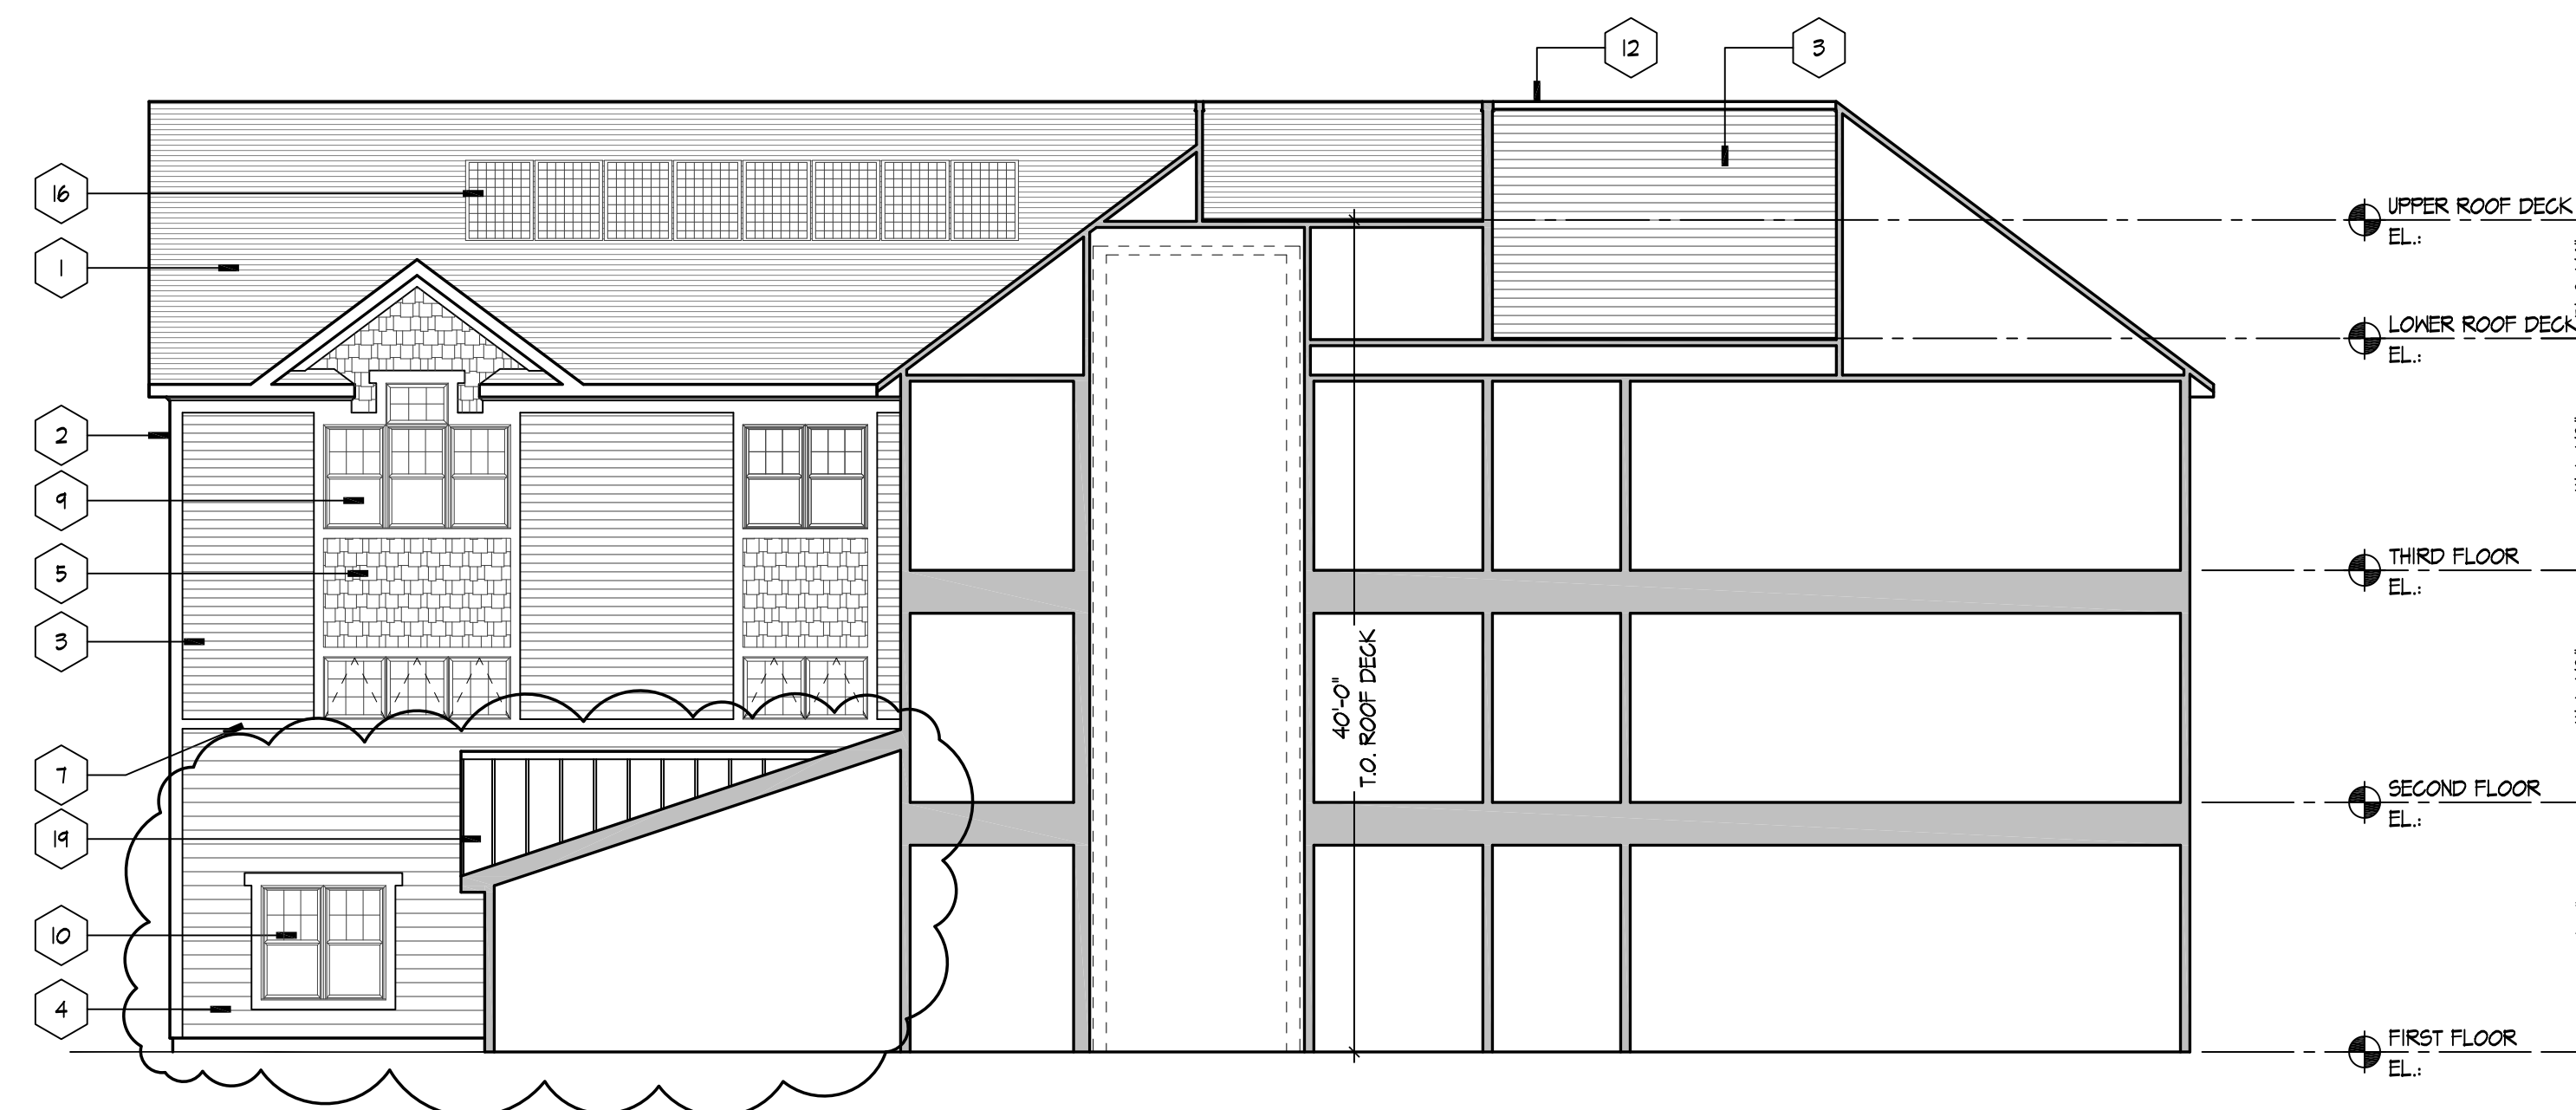

② BUILDING SECTION / ELEVATION
SCALE: 1/8"=1'-0"

ELEVATION NOTES			
1	ARCHITECTURAL ASPHALT SHINGLES	9	5/4x6 FIBER CEMENT TRIM BOARD
2	5/4x6 FIBER CEMENT CORNER BOARD	10	SCHEDULED WINDOW PER PROJECT SPECIFICATIONS
3	FIBER CEMENT SIDING 5" TO WEATHER	11	SCHEDULED DOOR PER PROJECT SPECIFICATIONS
4	FIBER CEMENT SIDING 6" TO WEATHER	12	METAL CAP FLASHING
5	FIBER CEMENT SHINGLE SIDING	13	RIDGE VENT
6	5/4x6 FIBER CEMENT TRANSITION BOARD	14	GABLE VENT
7	5/4x6 FIBER CEMENT TRANSITION BOARD	15	COLUMN ENCLOSURE
8	5/4x6 FIBER CEMENT TRIM BOARD	16	SOLAR PANELS
		17	KITCHEN EXHAUST CAP PER PROJECT SPECIFICATIONS
		18	FIBER CEMENT PANEL ASSEMBLY
		19	STANDING SEAM METAL ROOF
		19	ROUND LOUVER
		20	ARCHED LOUVER
		21	COMPOSITE PANEL FENCE WITH METAL BALLUSTERS
		22	GABLE VENT

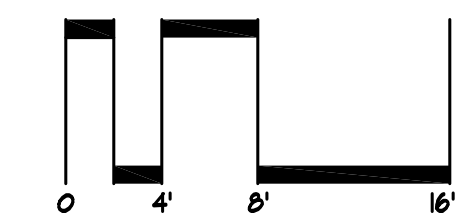

A-9

BETH - EL CENTER

MILFORD, CONNECTICUT